



B בניין
475

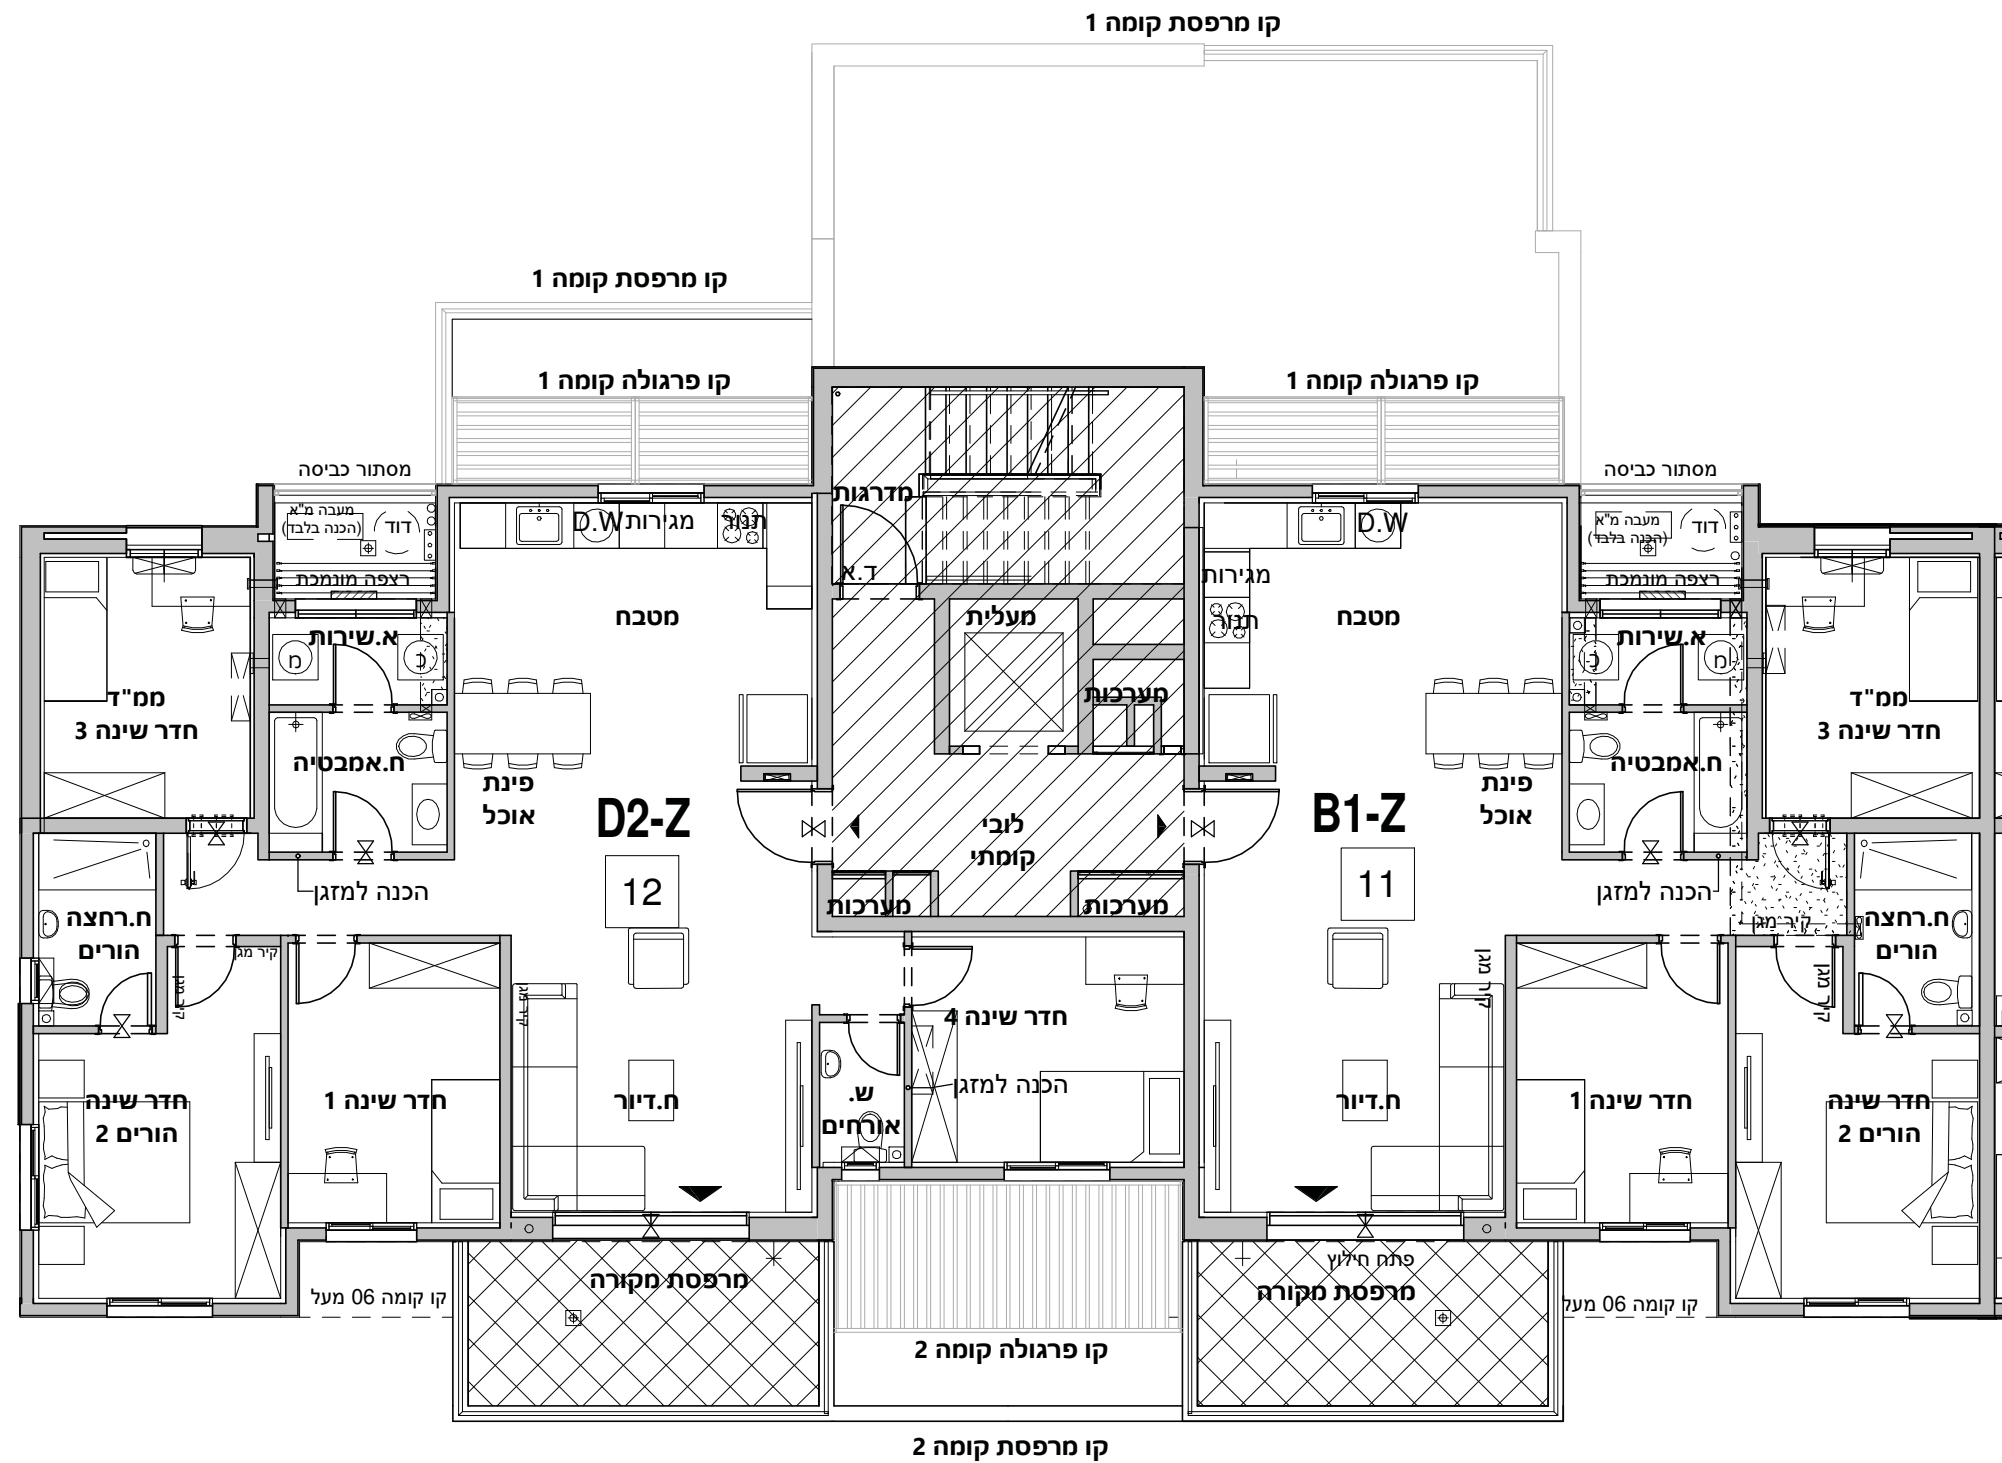

1:100 תכנית קומה 5



B בניין
475

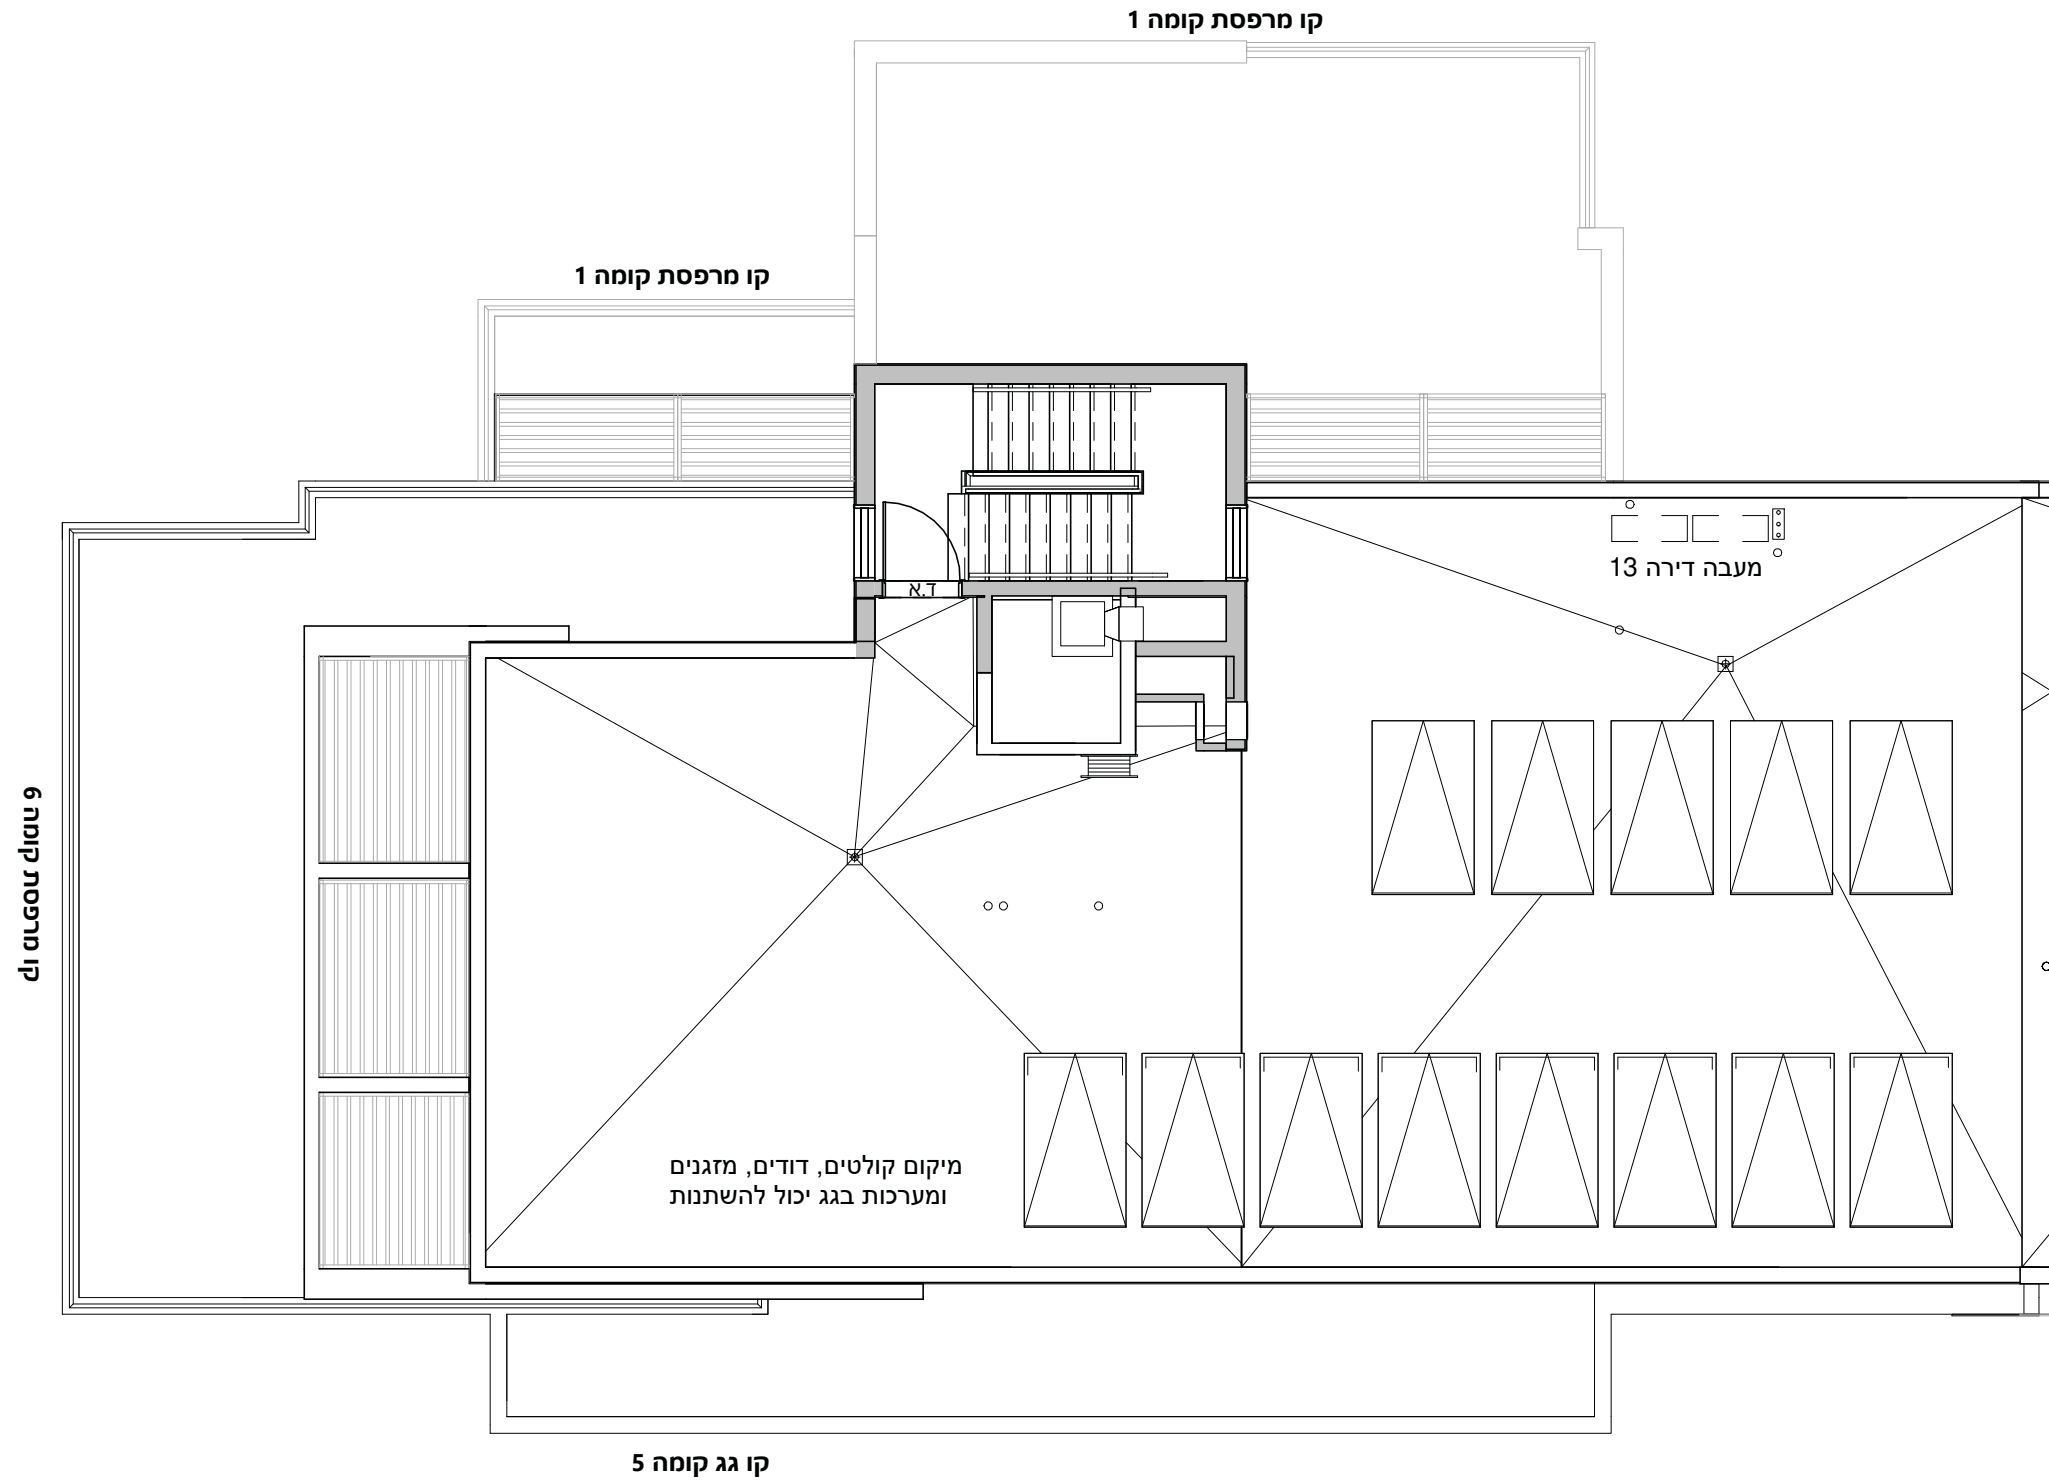

תכנית קומת גג 1:100

